


CIRCULAR FRAME AND COVER PER  
WSDOT STANDARD PLAN B-30.70-03  
WITH THE WORD "DRAIN"

24" DIA. M.H. OPENING  
ALIGNED WITH STEPS

CAST IRON RING AND COVER PER  
WSDOT STD. PLAN B-85.40-00

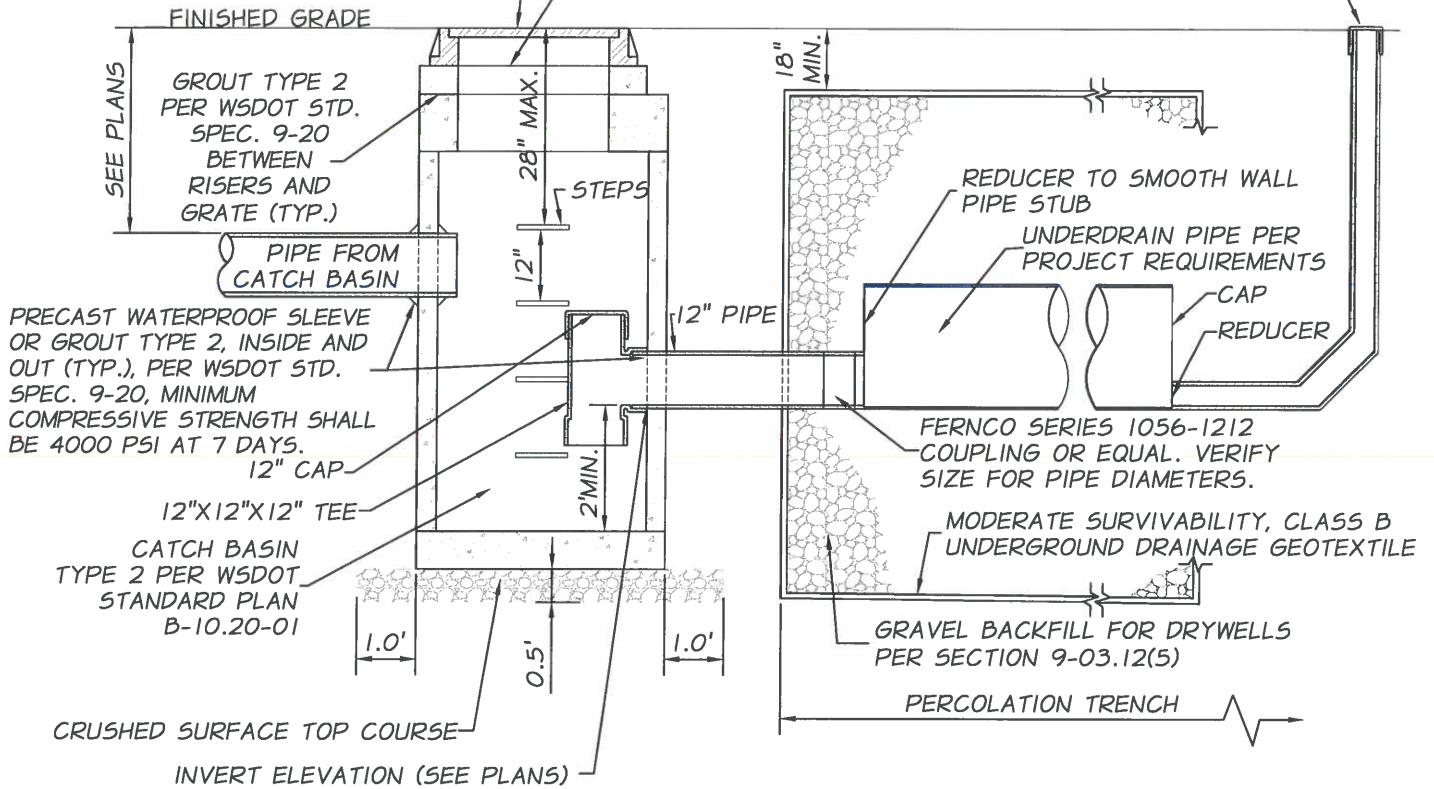

**CROSS SECTION**  
NTS

**NOTE:**

- 1) SEE SPECIAL PROVISIONS FOR CONSTRUCTION DETAILS.
- 2) SEE PLANS FOR PERCOLATION TRENCH DIMENSIONS.

**CATCH BASIN TYPE 2 WITH INFILTRATION TRENCH**



APPROVED BY: [Signature]  
County Engineer: \_\_\_\_\_ DATE: 11/7/15

REVISION:	DESCRIPTION:	DATE:

STANDARD PLAN  
**D-2**  
SHEET 1 OF 1